




RECEIVED
York County

APR 30 2019



Planning
Division

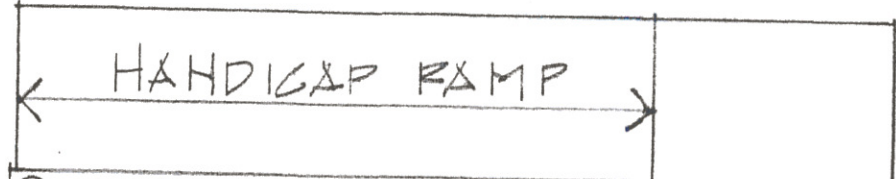


BACK PORCH

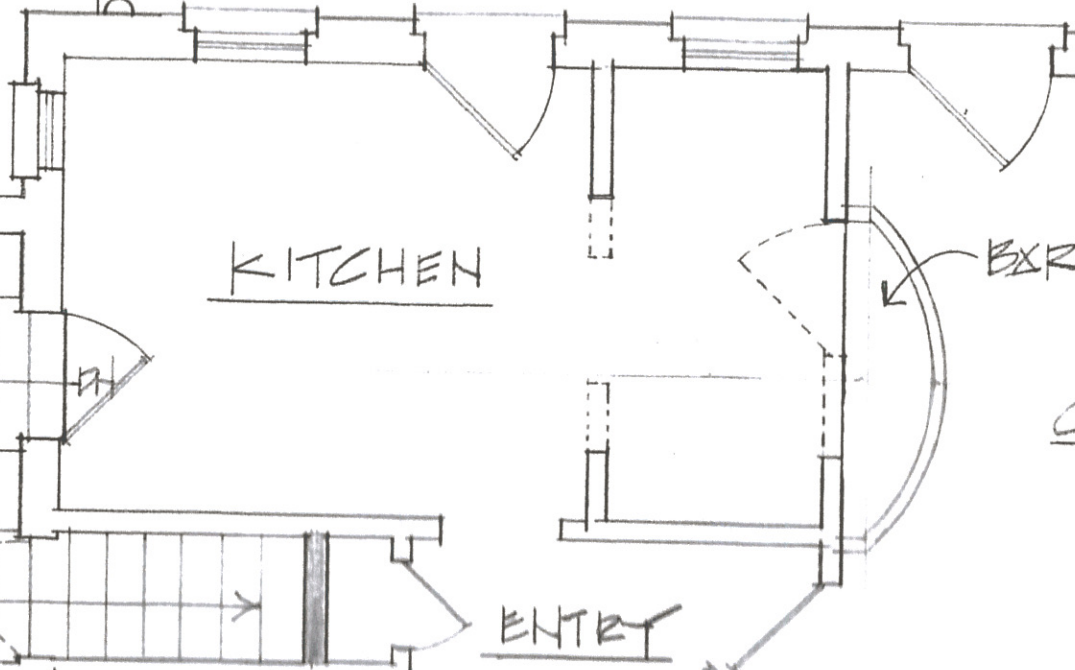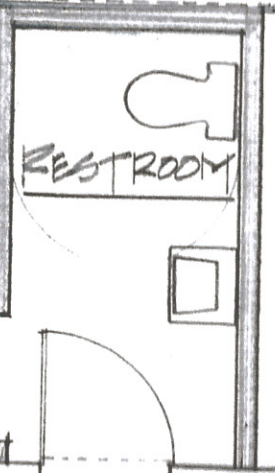

GREATROOM

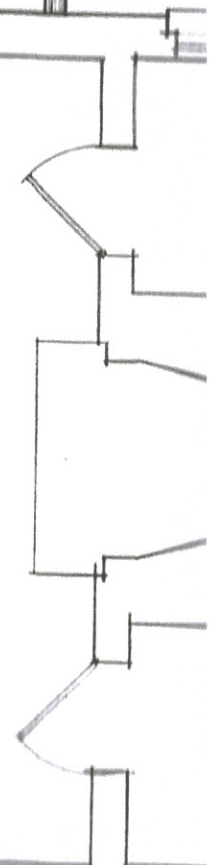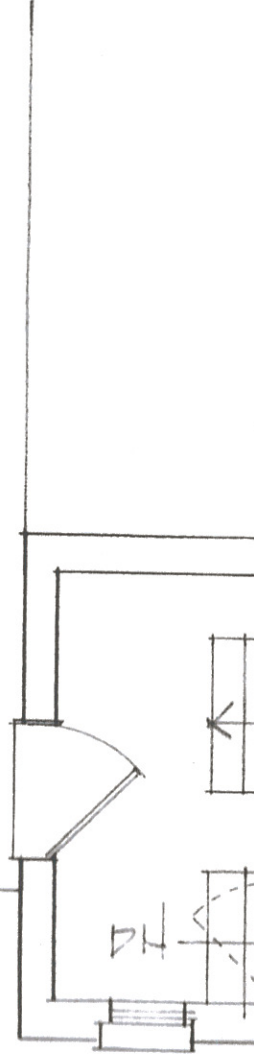

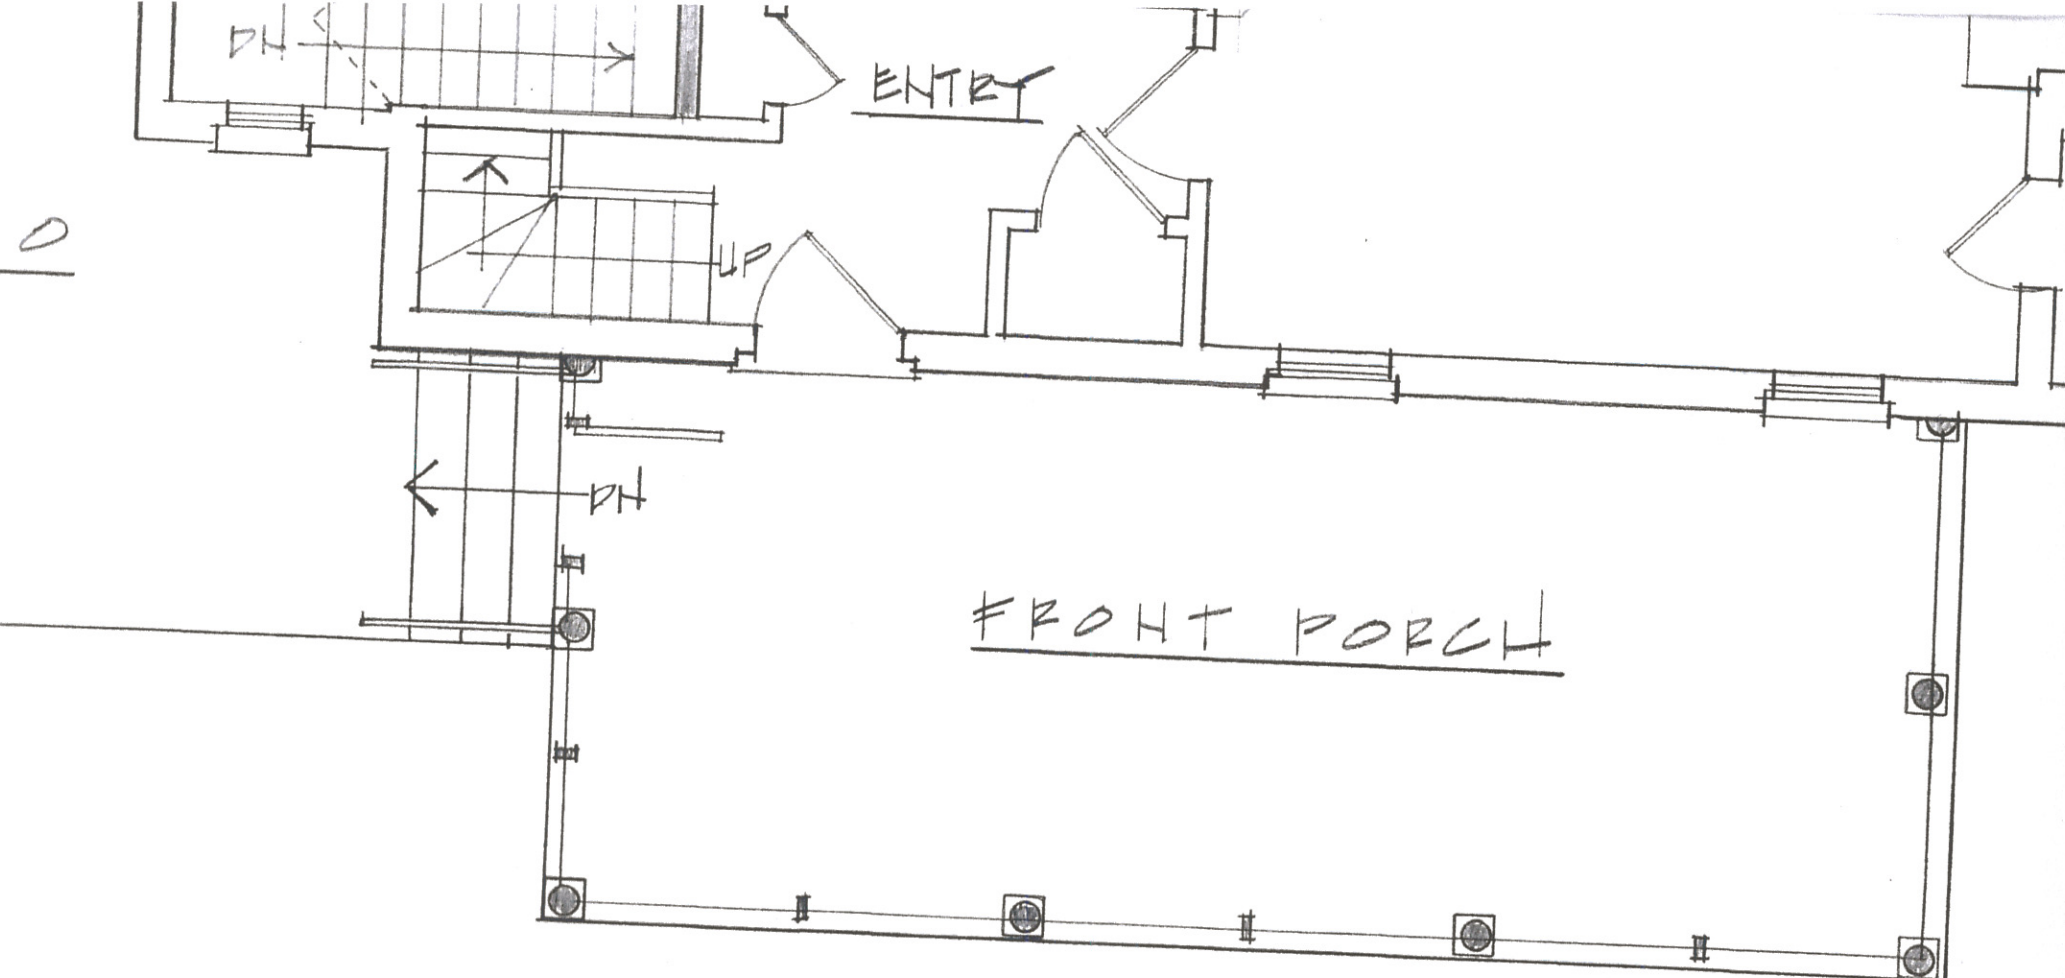

FLOOR PLAN

FRED ROBERTSON
804-436-2676

RECEIVED
York County
APR 30 2019
Planning
Division