


APPLICANT
Heather Phillips

Request for a Special Use Permit for a tourist home.
105 Sherwood Drive

ZONING MAP

APPLICATION NUMBER: UP-929-19

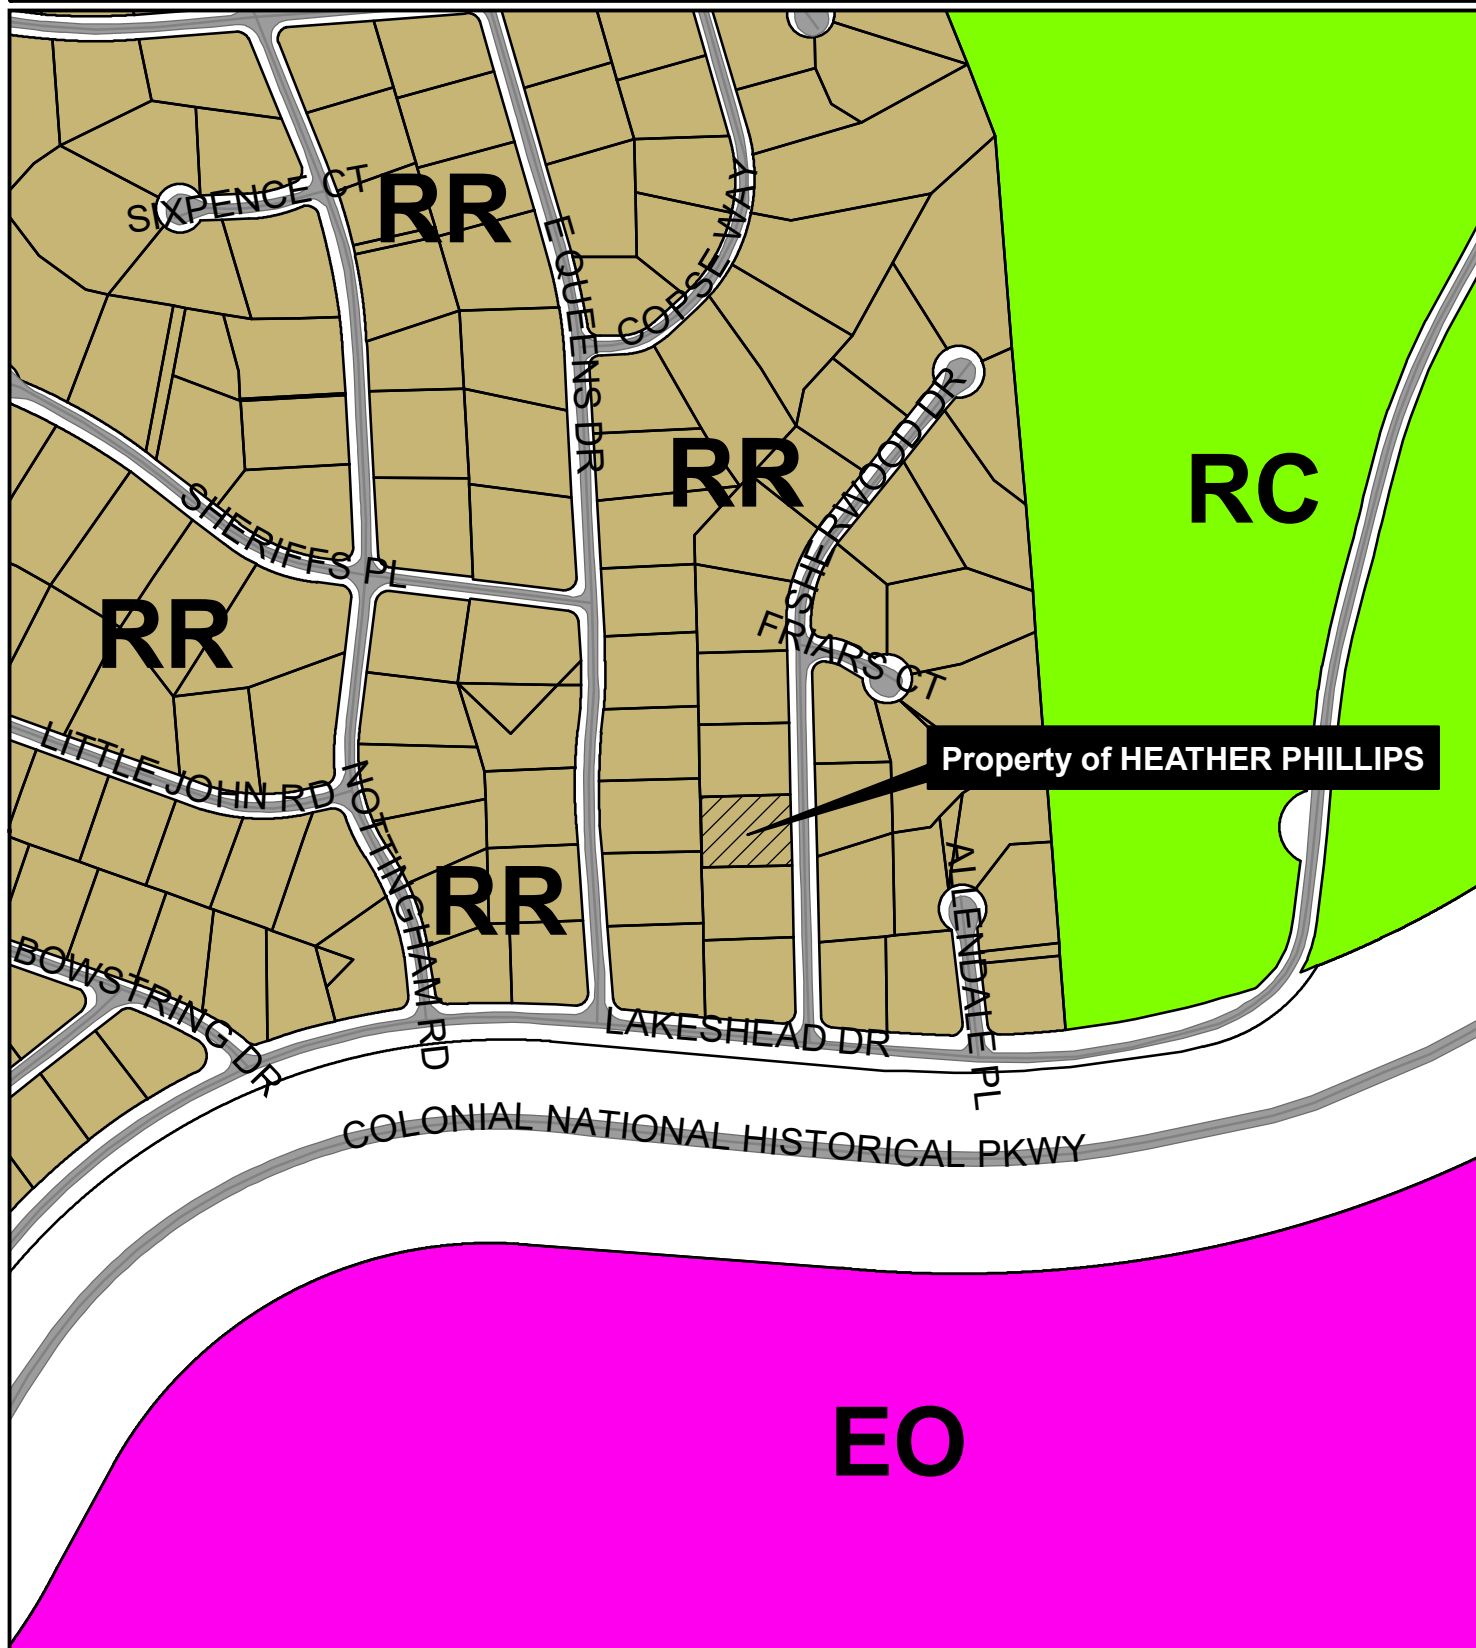

★ = Conditional Zoning



Printed on May 8, 2019



SOURCE: YORK COUNTY
GIS PARCEL DATA and
ZONING DATA

THIS IS NOT A LEGAL PLAT.
This map should be used for
information purposes only. It is
not suitable for detailed site planning.