


APPLICANT

Deborah Hoernlein

Special Use Permit request for bed and breakfast.
210 Wichita Lane

ZONING MAP

APPLICATION NUMBER: UP-910-18

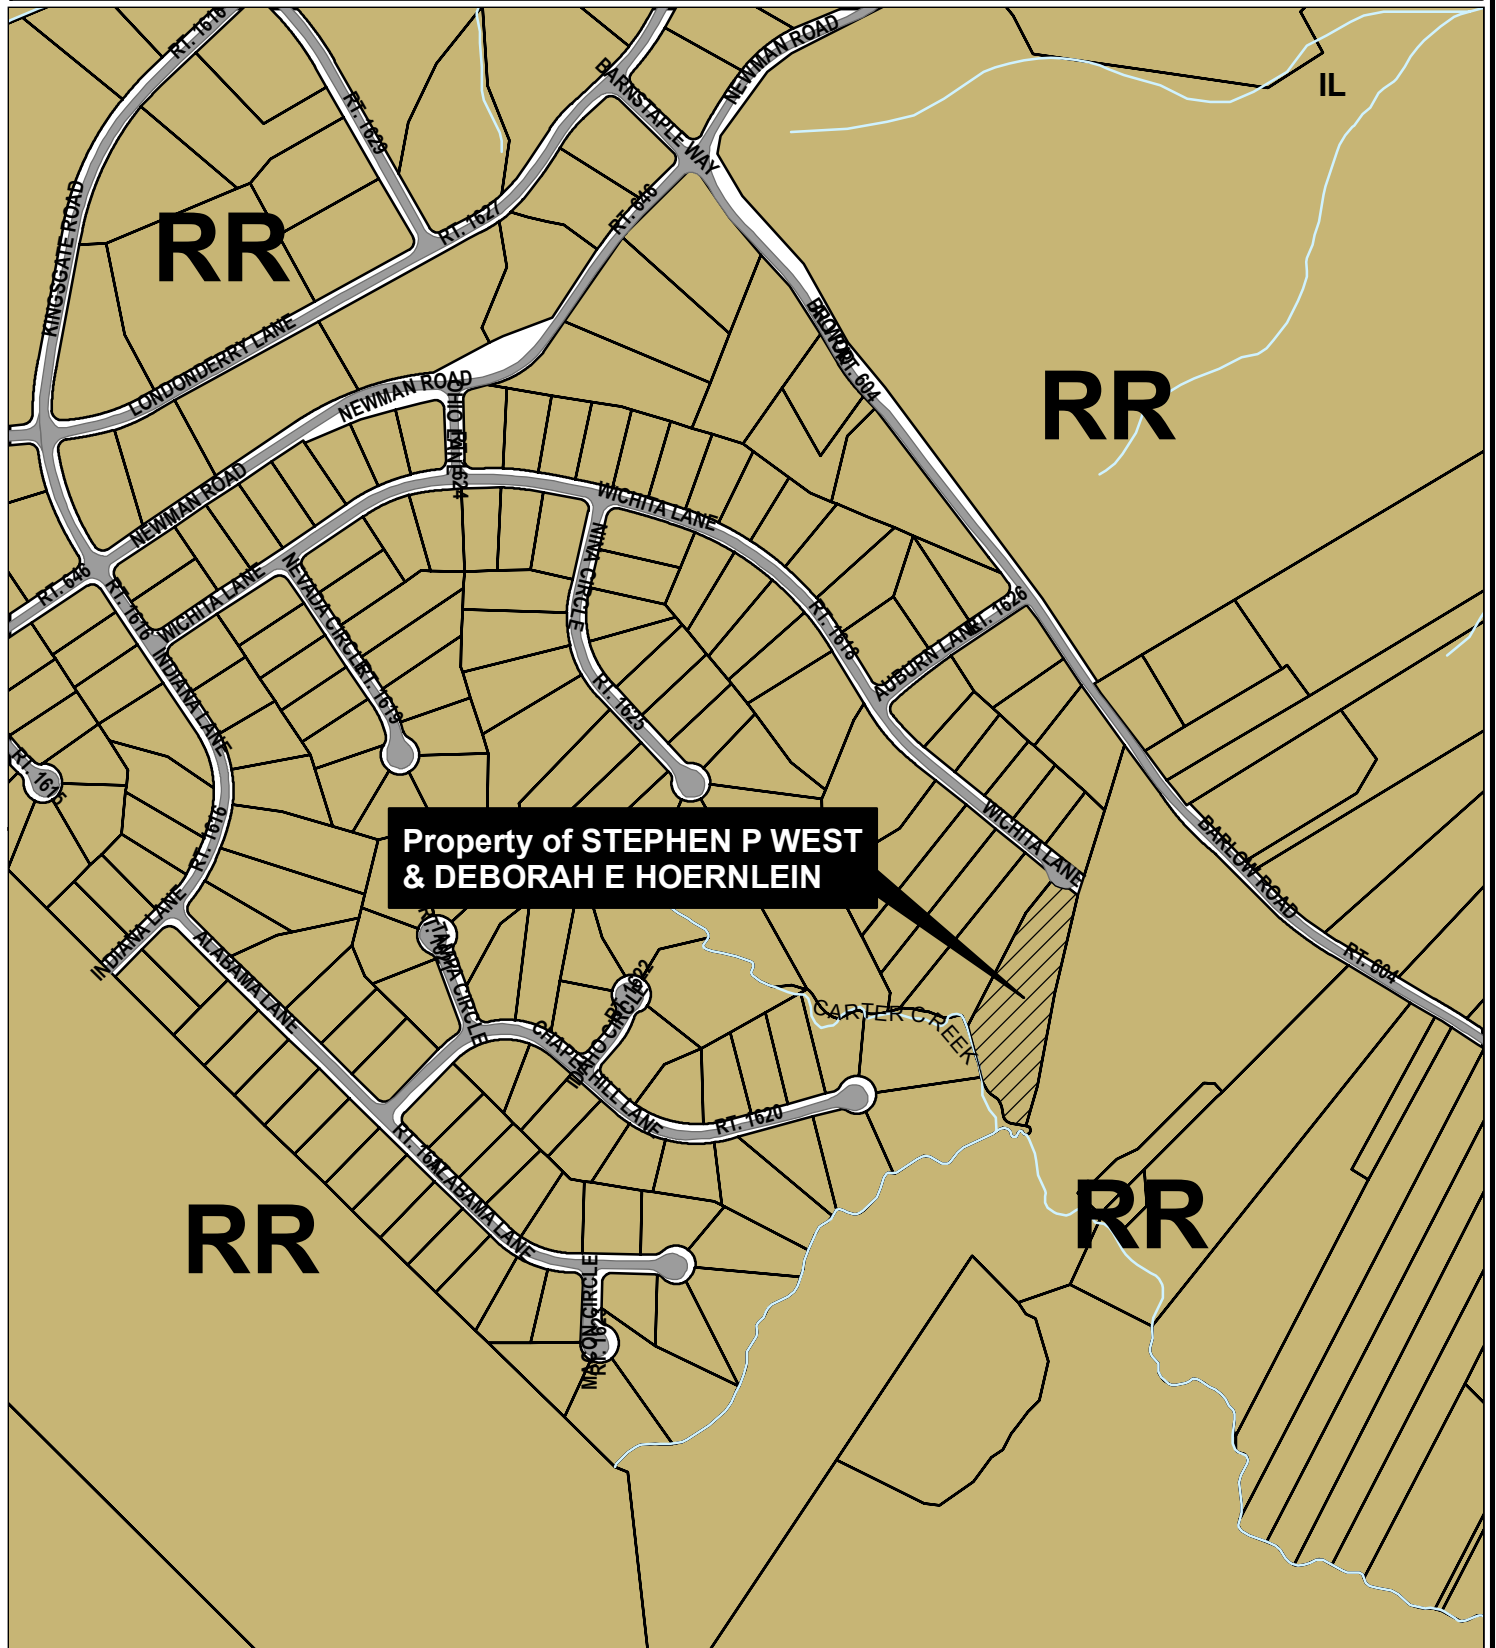

★ = Conditional Zoning



Printed on June 5, 2018



SOURCE: YORK COUNTY GIS PARCEL DATA and ZONING DATA

THIS IS NOT A LEGAL PLAT. This map should be used for information purposes only. It is not suitable for detailed site planning.